



CITY OF SOUTHFIELD

SECTION 15 PH II PAVING AND WATER MAIN REPLACEMENT

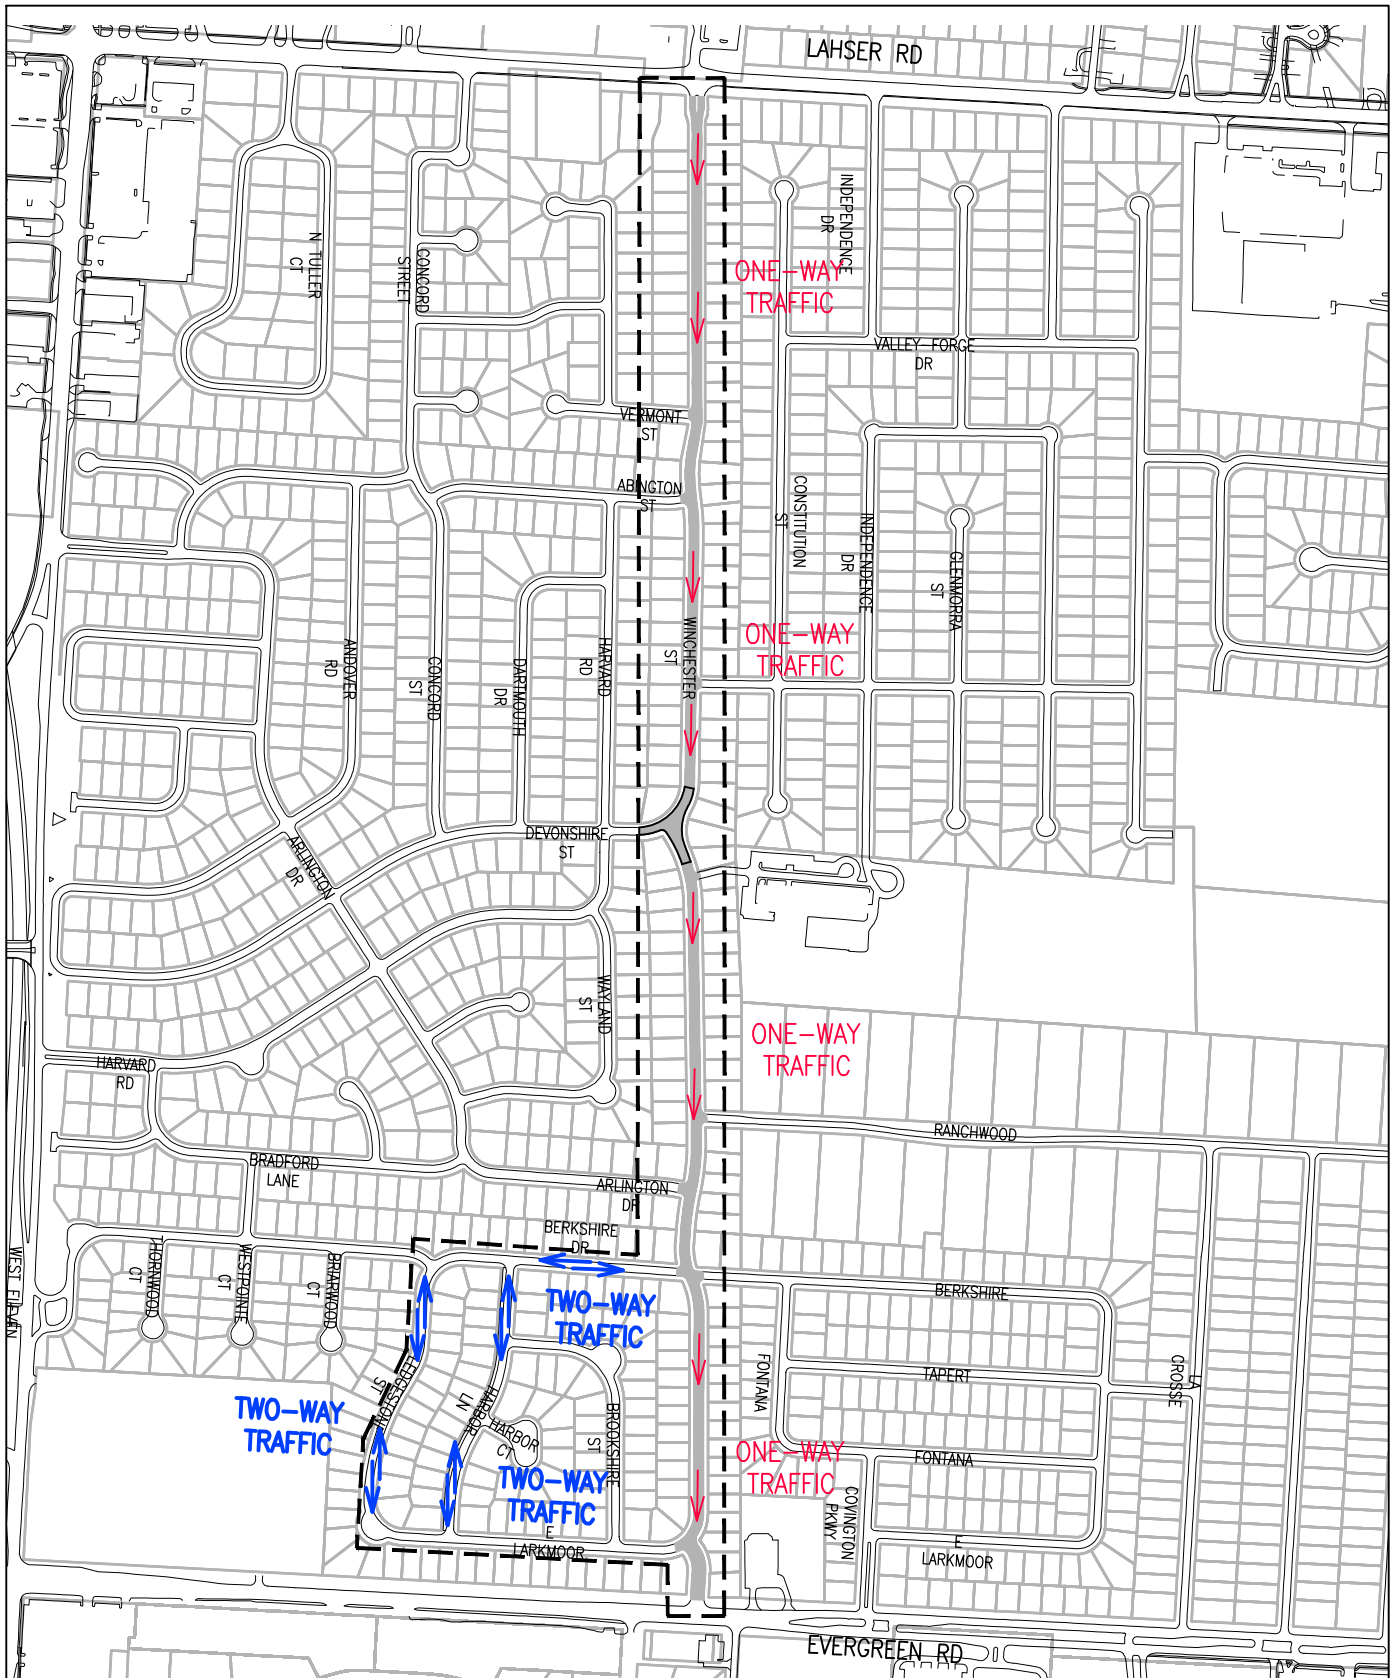

LEGEND

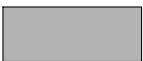

STAGE 1 CONSTRUCTION AREA
 *WINCHESTER WATER MAIN INSTALLATION AND ROAD CONSTRUCTION

TRAFFIC FLOW MAP

JUNE 22, 2018

