


# CITY OF SOUTHFIELD DECK FORM

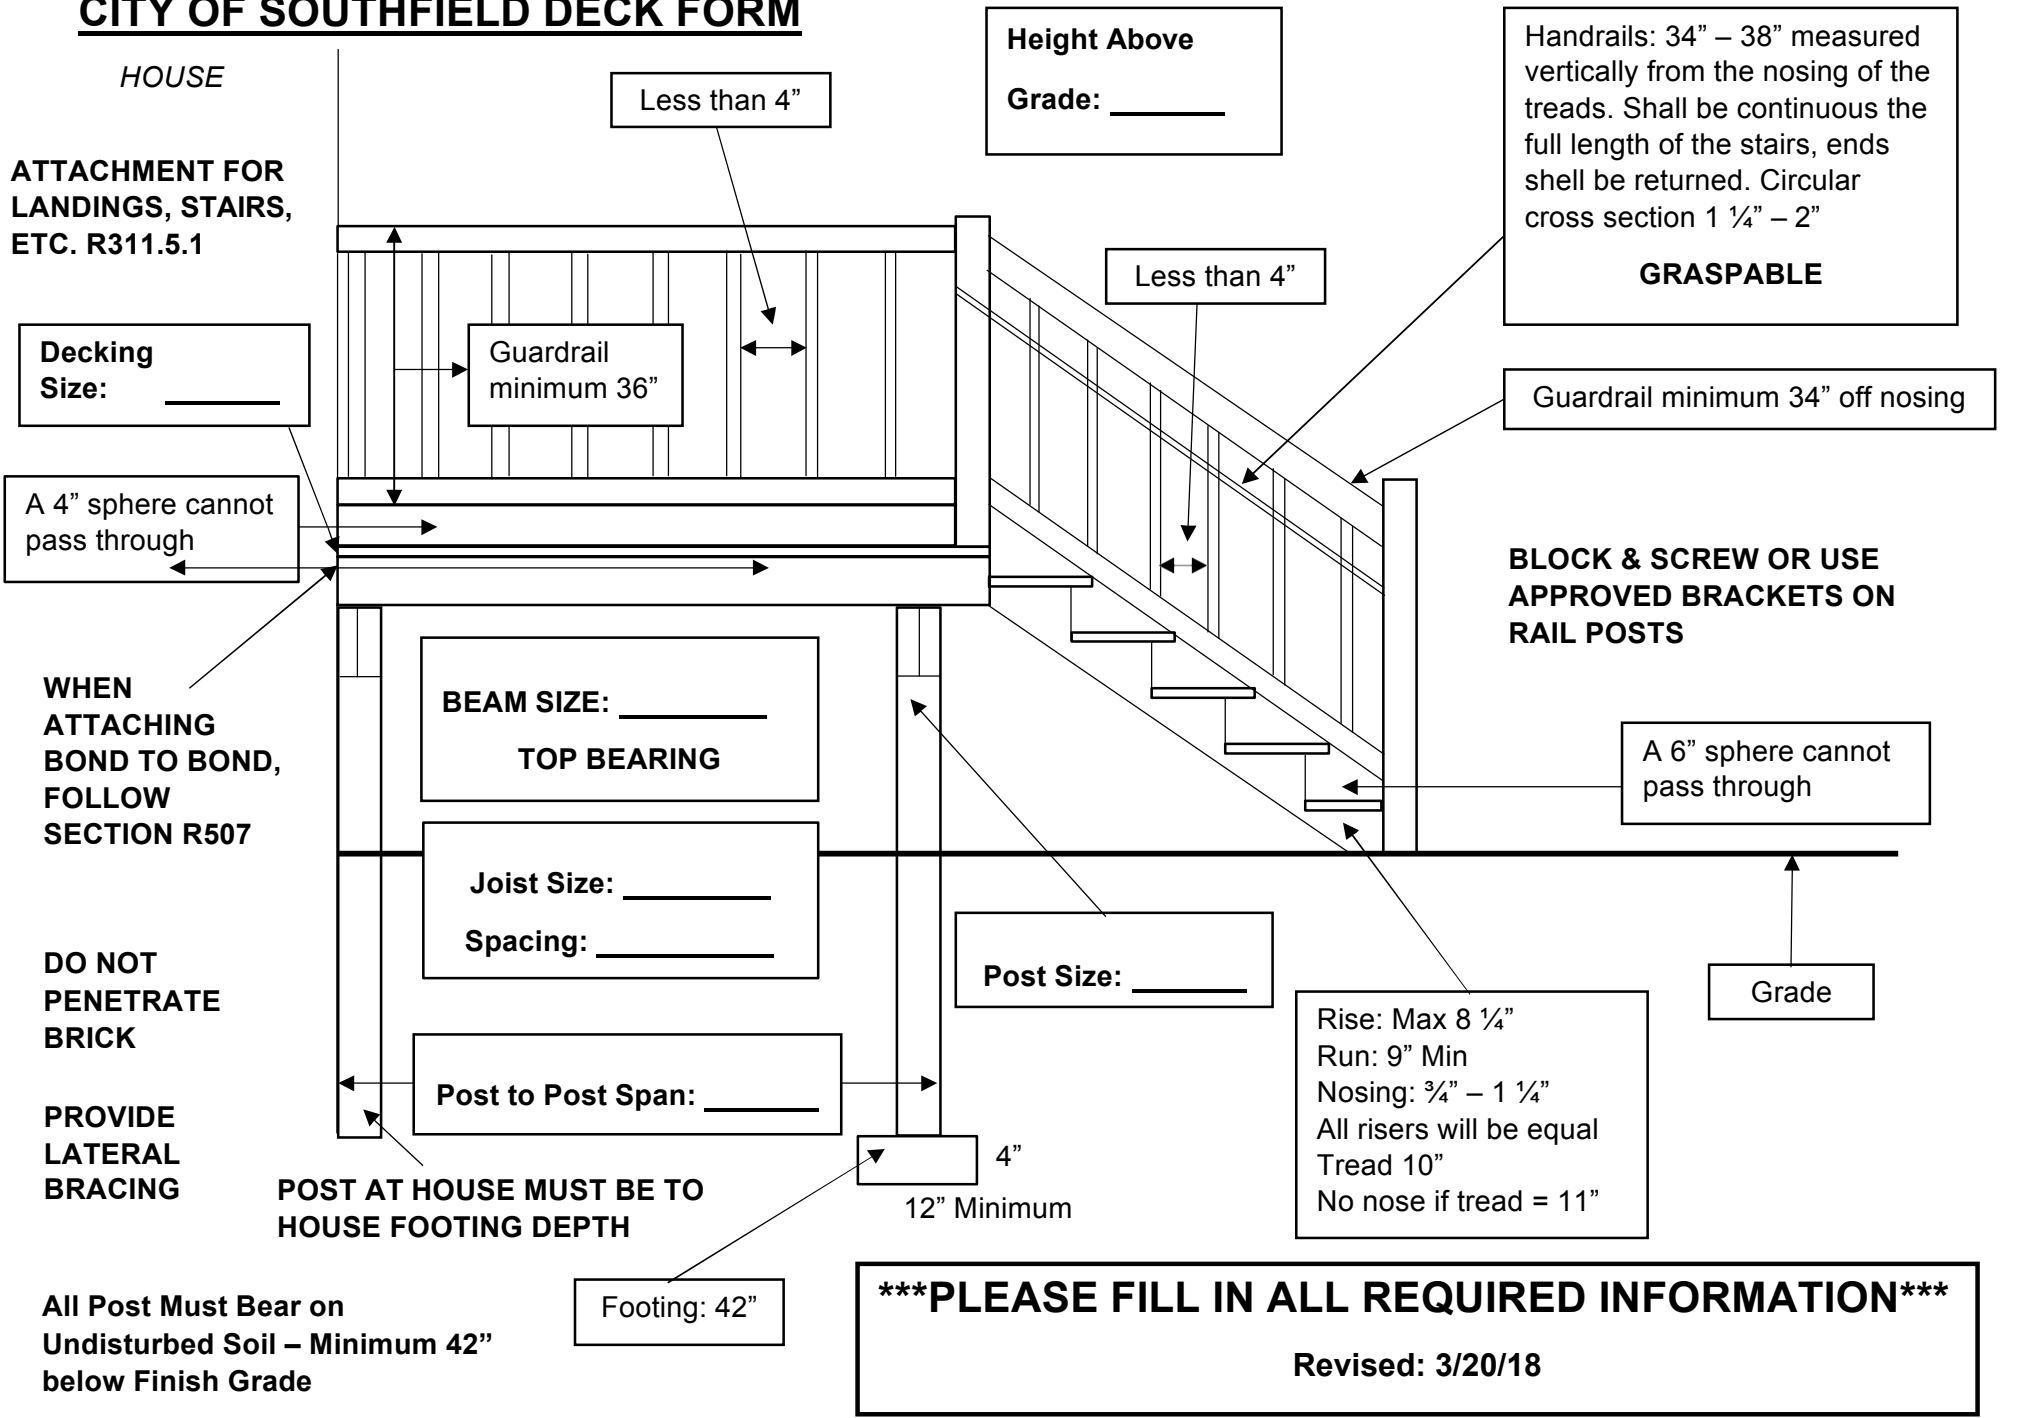

**\*\*\*PLEASE FILL IN ALL REQUIRED INFORMATION\*\*\***  
 Revised: 3/20/18

**Beam/Post Connection Method and Hardware to be Used:** \_\_\_\_\_